

# Skyfall

LOT# 13

SQ. FT. 2005

PRICED AT \$ 353,381

9245 SKYFALL DRIVE  
OOLTEWAH, TN 37363

3 BEDROOMS

2.5 BATHROOMS

2 GARAGE BAYS



**FRONT ELEVATION**  
SCALE: 1/4" = 1'-0"

HOUSE DIMENSIONS:


32' 0" x 104' 0"




**REAR ELEVATION**  
 SCALE: 1/4" = 1'-0"



**RIGHT ELEVATION**  
SCALE: 1/4" = 1'-0"

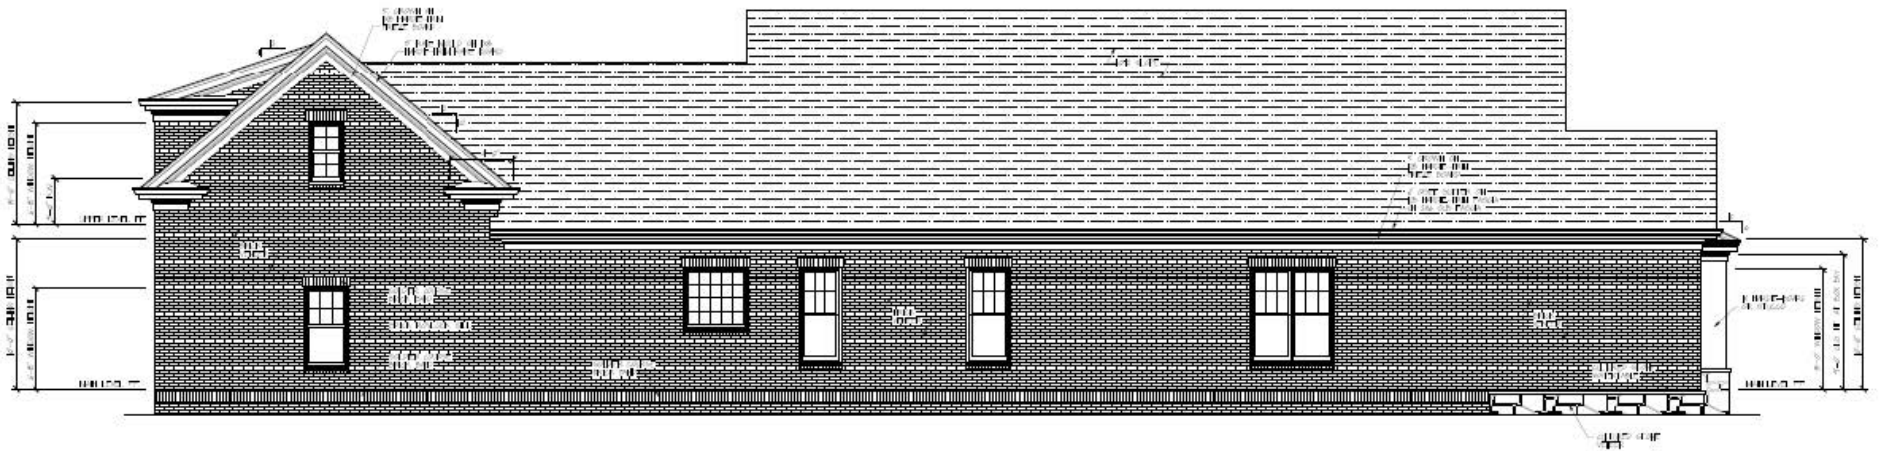

**LEFT ELEVATION**  
SCALE: 1/4" = 1'-0"

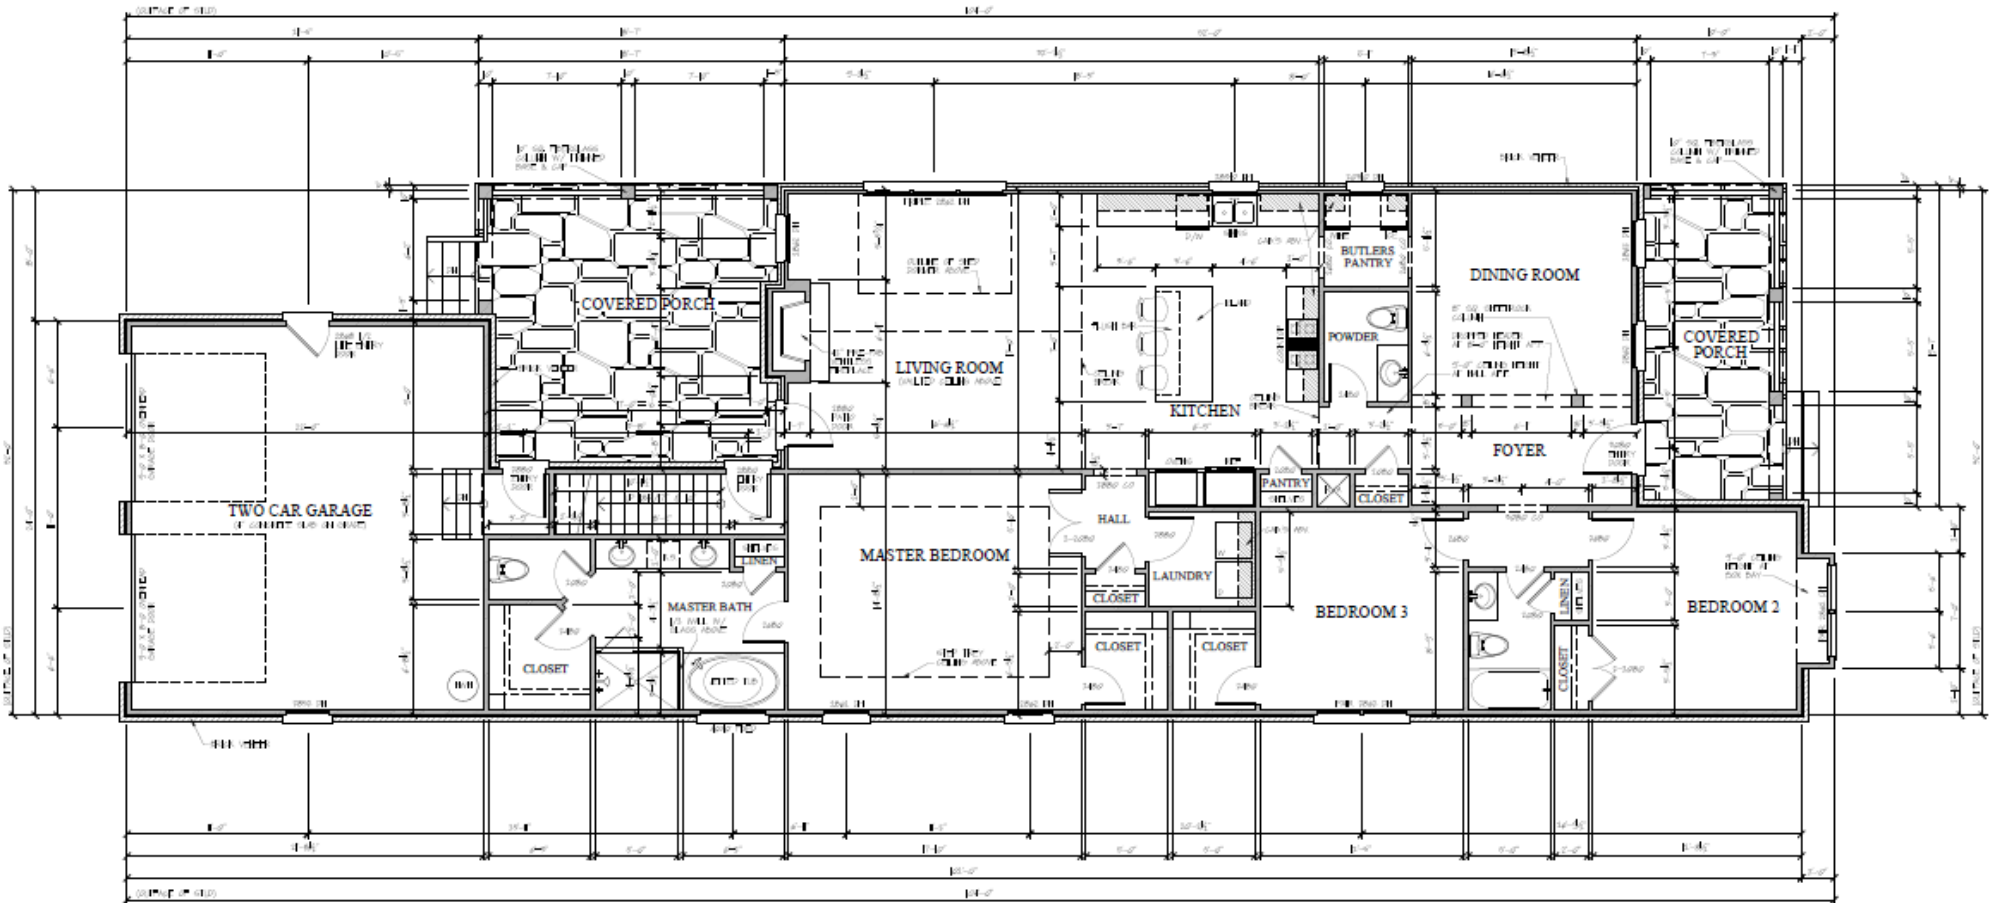

**MAIN LEVEL PLAN**  
SCALE 1/4" = 1'-0"

