

Skyfall

LOT# 4

SQ. FT. 2600

PRICED AT \$ 438,750

9281 SKYFALL DRIVE
OOLTEWAH, TN 37363

4 BEDROOMS

3.5 BATHROOMS

2 GARAGE BAYS



FRONT ELEVATION
SCALE: 1/4" = 1'-0"

HOUSE DIMENSIONS:

32' 0" x 85' 0"




REAR ELEVATION
 SCALE: 1/4" = 1'-0"



LEFT ELEVATION
SCALE: 1/4" = 1'-0"




RIGHT ELEVATION
SCALE: 1/4" = 1'-0"

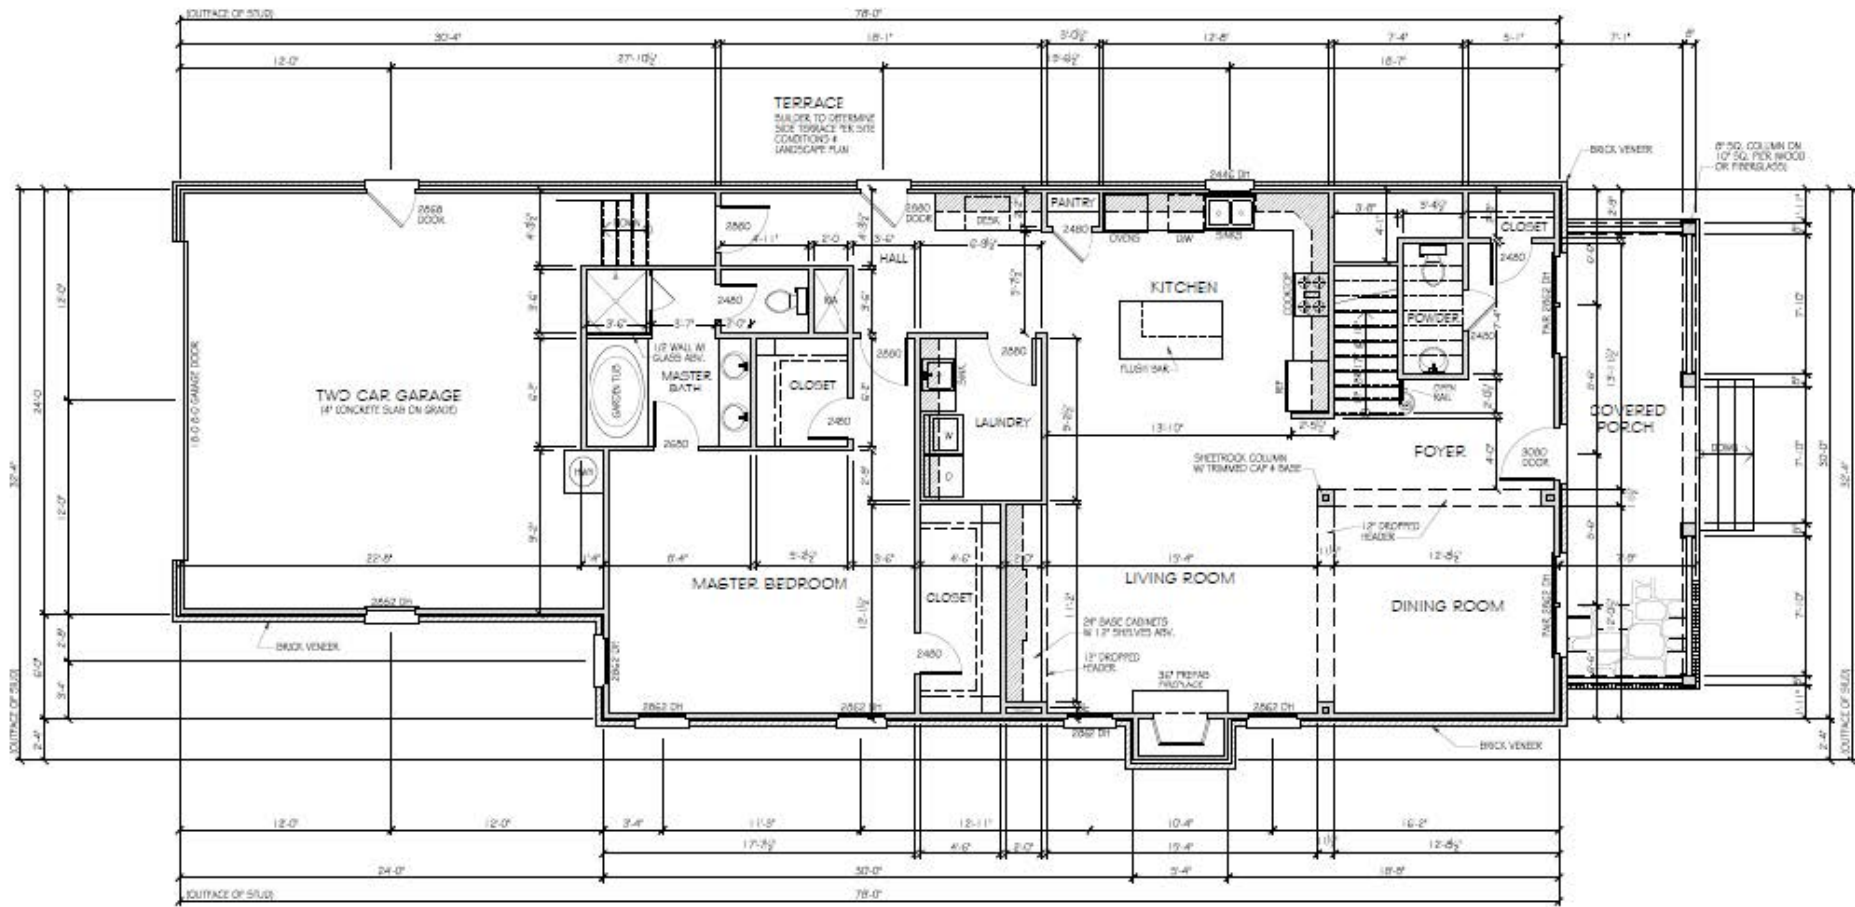

FIRST FLOOR PLAN

SCALE: 1/4" = 1'-0"

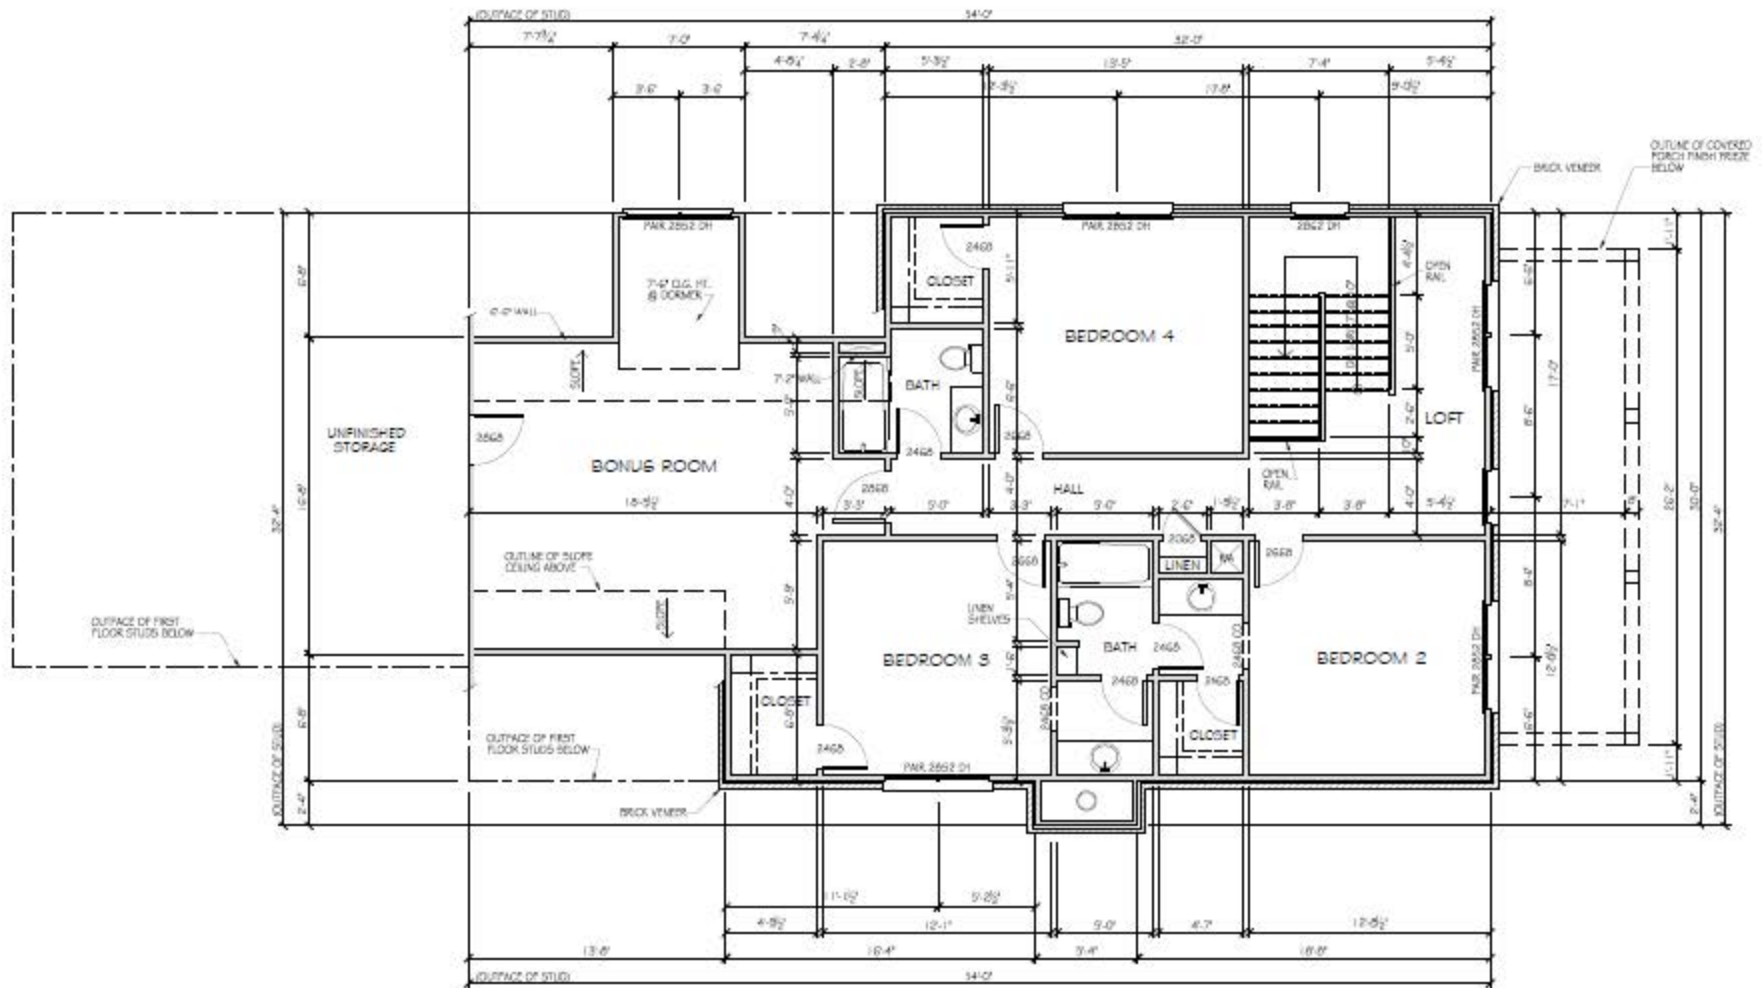

SECOND FLOOR PLAN

SCALE: 1/4" = 1'-0"