

Skyfall

LOT# 13 9245 SKYFALL DRIVE OOLTEWAH, TN 37363

3 BEDROOMS

2.5 BATHROOMS

2 GARAGE BAYS



FRONT ELEVATION
SCALE: 1/4" = 1'-0"

HOUSE DIMENSIONS:


32' 0" x 104' 0"




REAR ELEVATION
 SCALE: 1/4" = 1'-0"



RIGHT ELEVATION
SCALE: 1/4" = 1'-0"

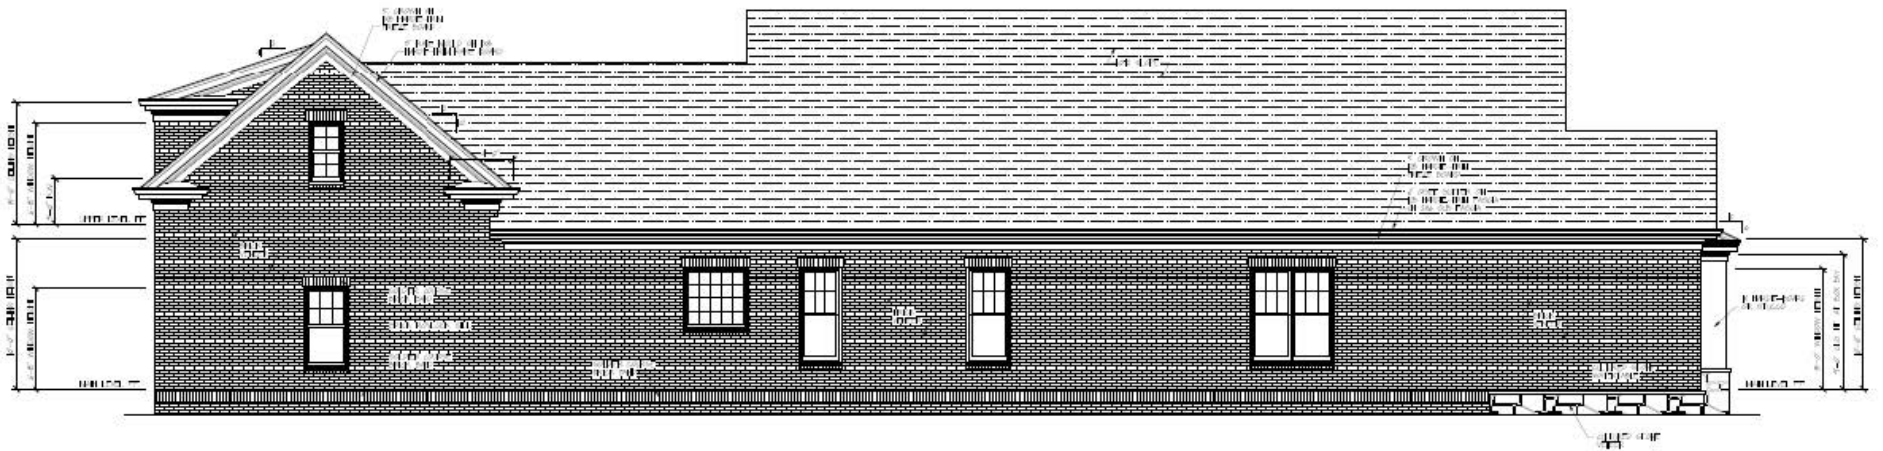

LEFT ELEVATION
SCALE: 1/4" = 1'-0"

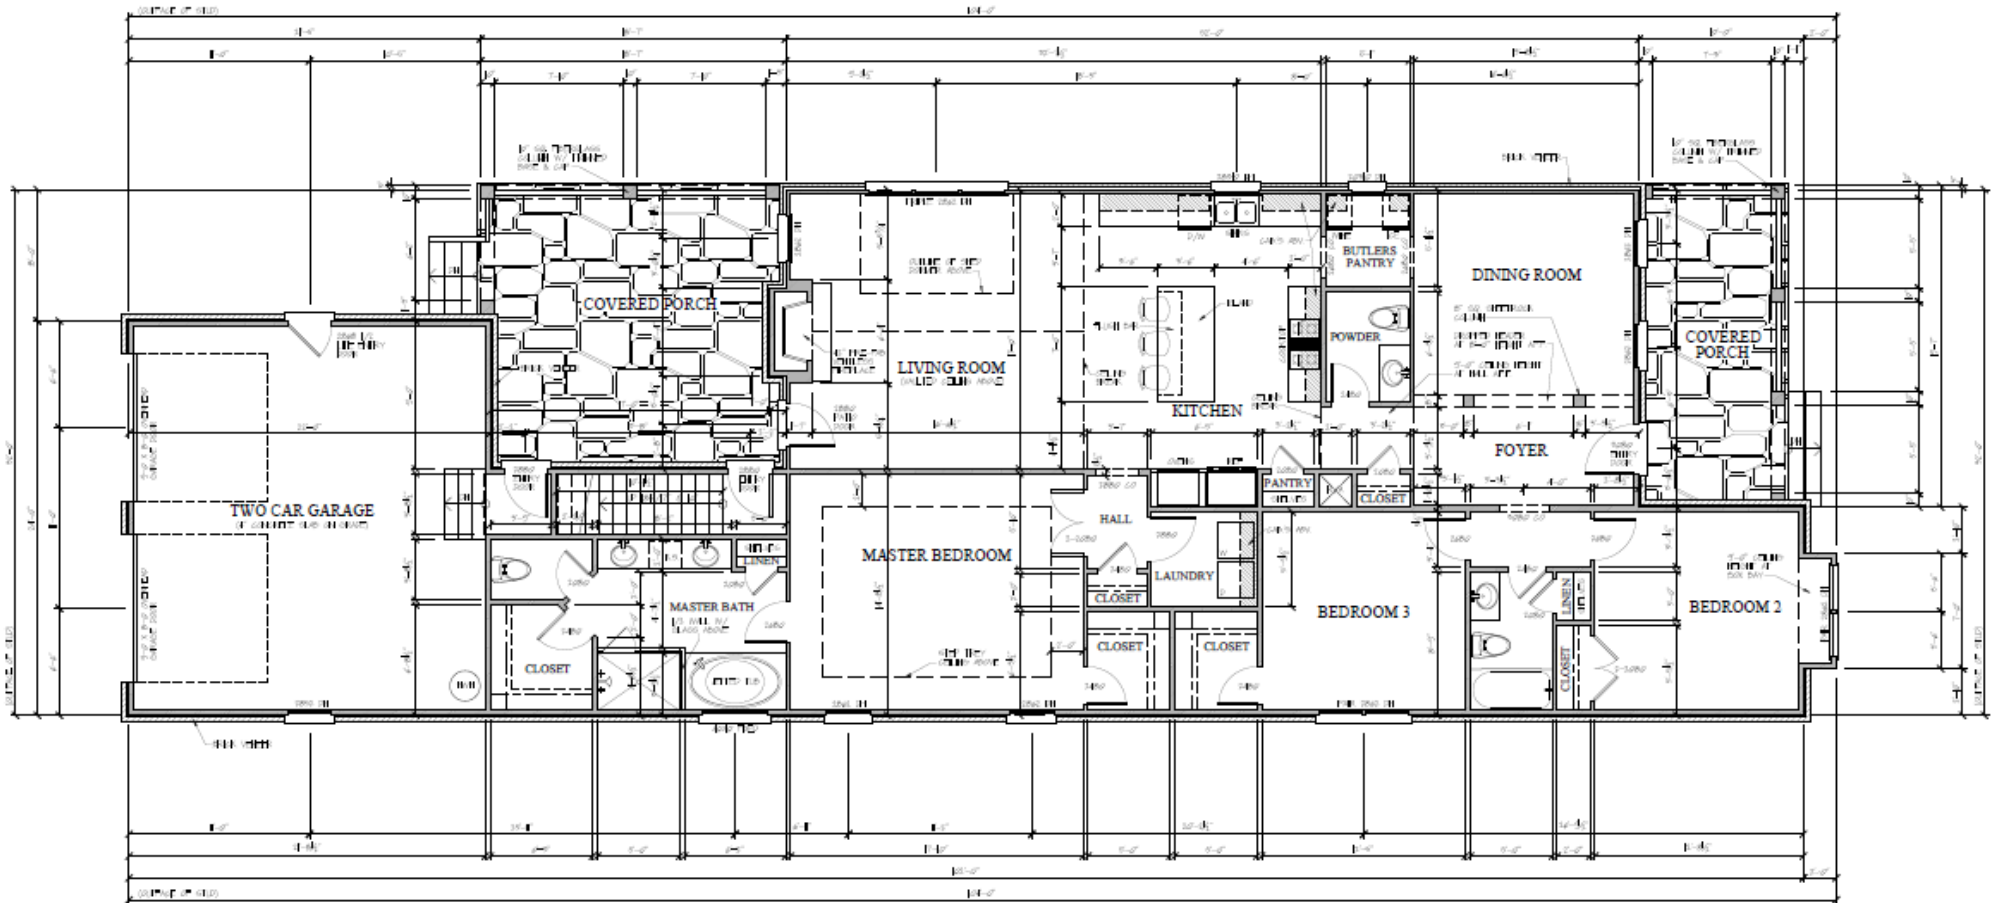

MAIN LEVEL PLAN
SCALE 1/4" = 1'-0"

