

Skyfall

LOT# 4 9281 SKYFALL DRIVE OOLTEWAH, TN 37363

4 BEDROOMS

3.5 BATHROOMS

2 GARAGE BAYS



HOUSE DIMENSIONS:

32' 0" x 85' 0"



FRONT ELEVATION




REAR ELEVATION
SCALE 1/4" = 1'-0"



LEFT ELEVATION
SCALE: 1/4" = 1'-0"




RIGHT ELEVATION
SCALE: 1/4" = 1'-0"

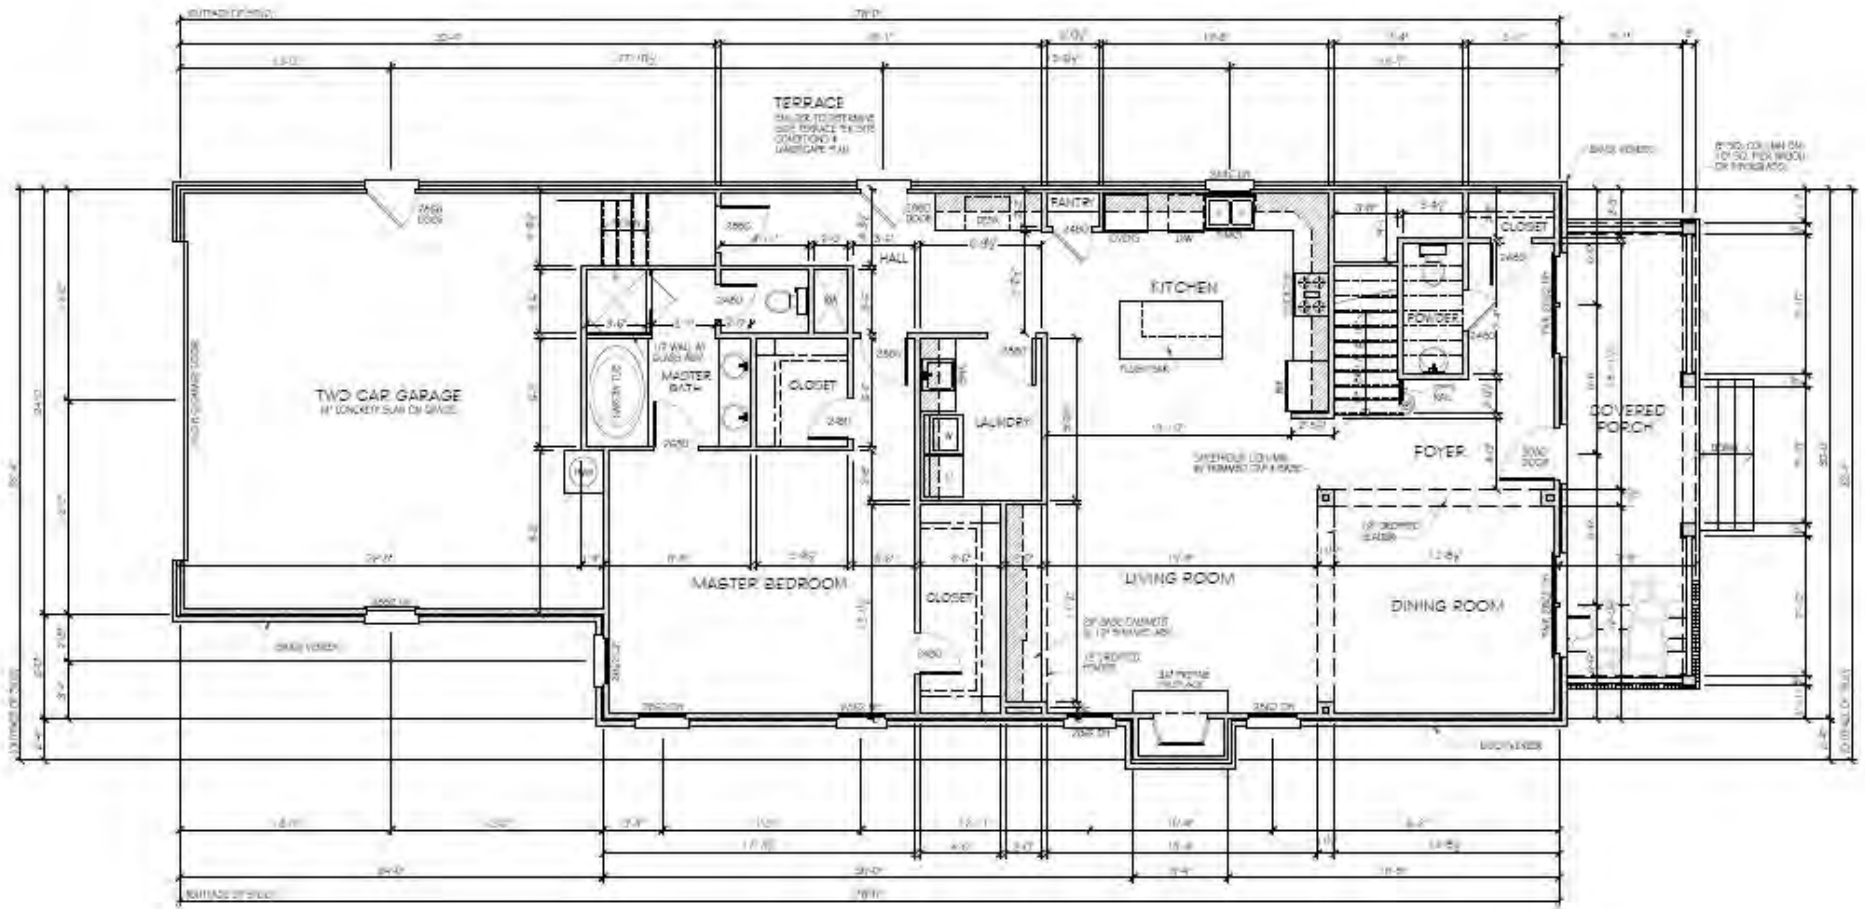

FIRST FLOOR PLAN

SCALE: 1/4" = 1'-0"

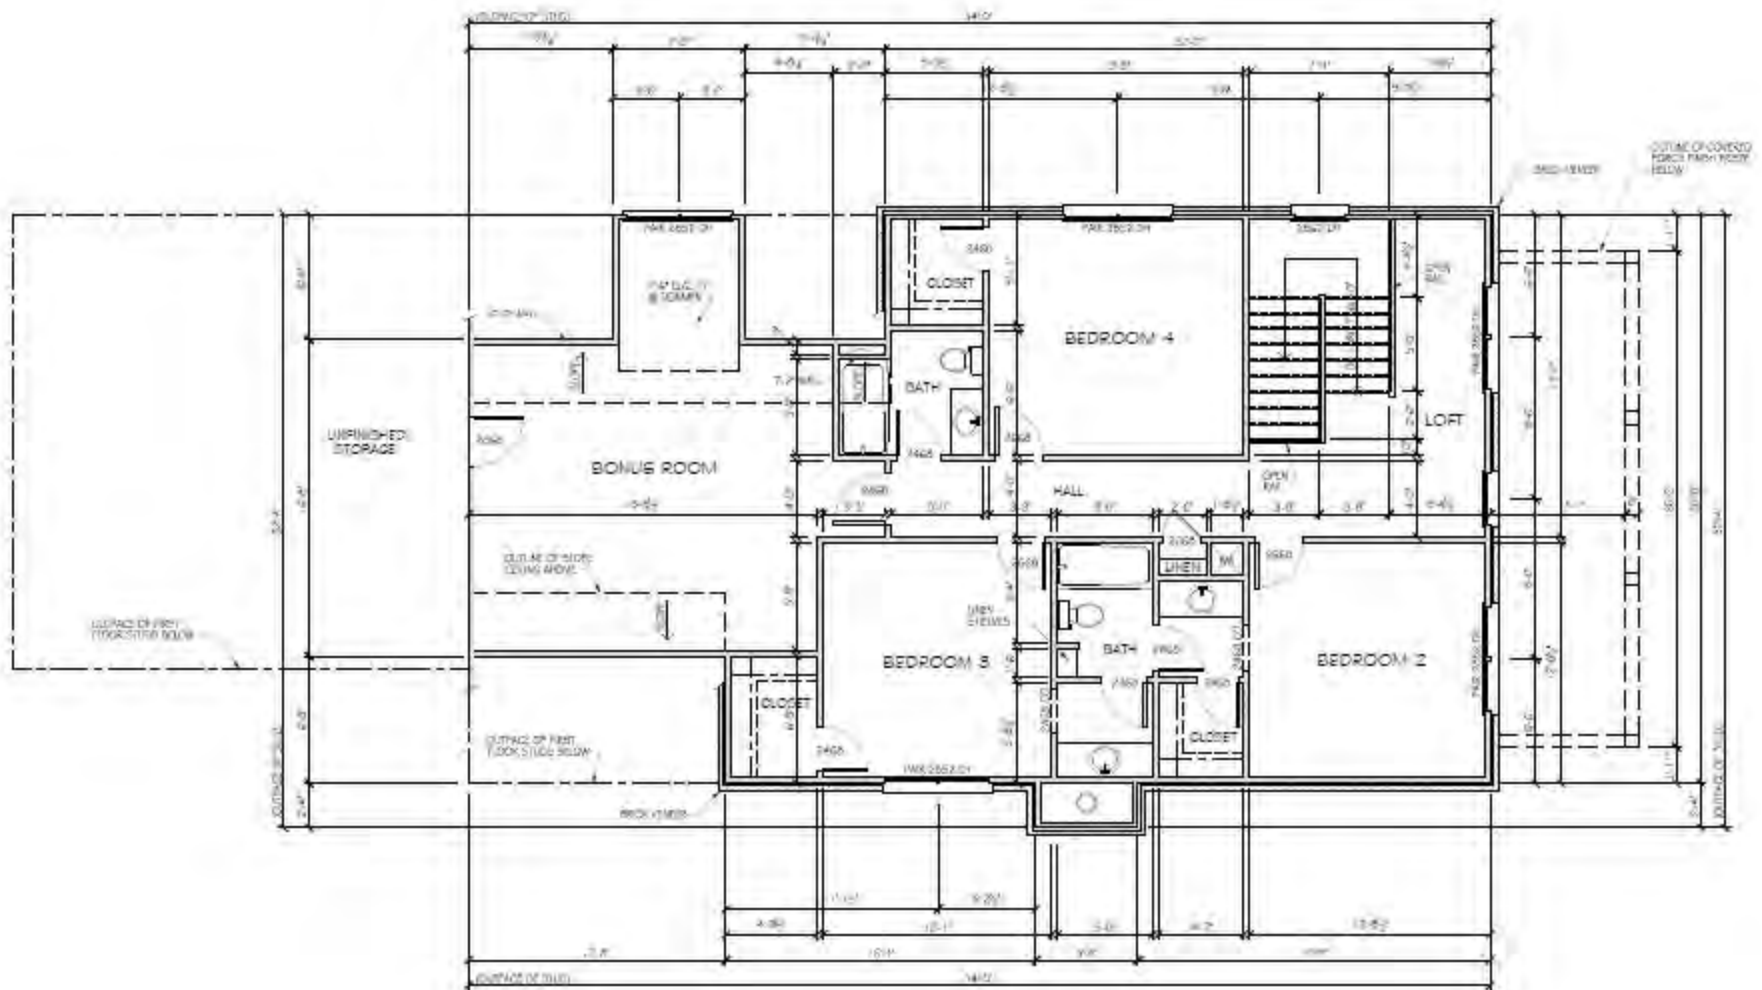

SECOND FLOOR PLAN
SCALE: 1/4" = 1'-0"